



REVISION HISTORY

1 - 4/12/2020	Draft Release for Review
1 - 10/11/2020	Updated location of wye and loading platform

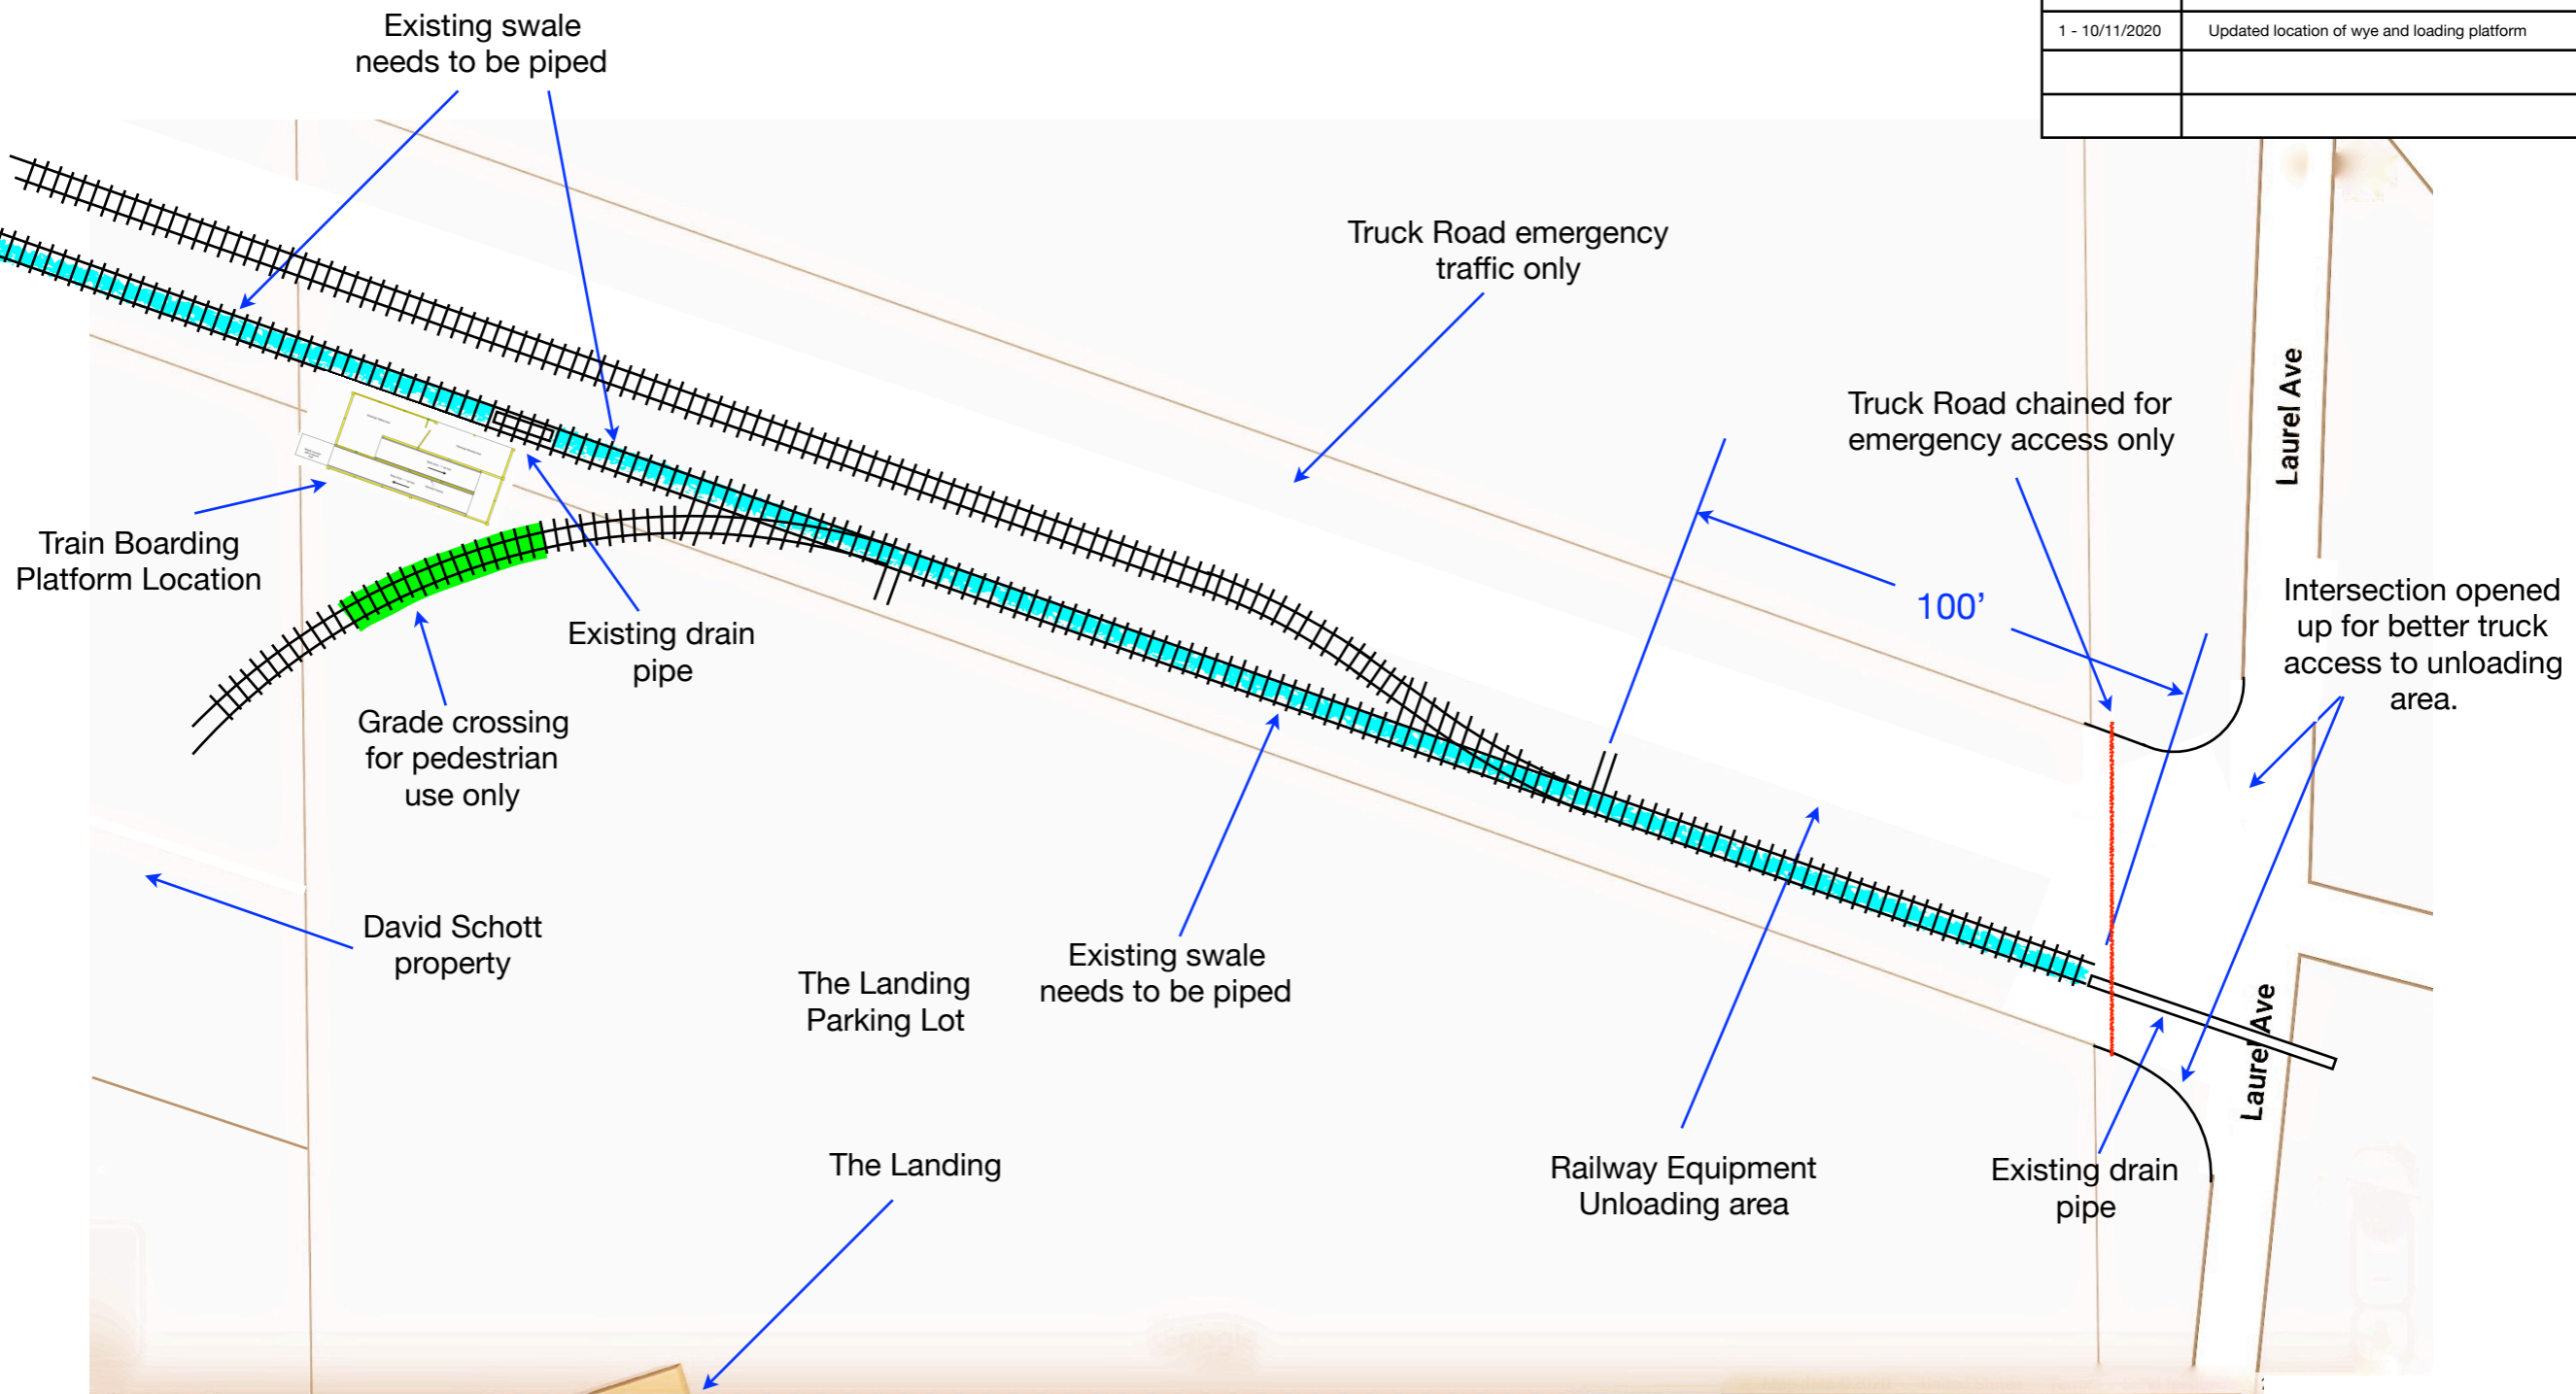

**BOARDING PLATFORM
POLT PLAN LANDING
AREA, SHEET 1**

Scale - 20 ft  40 points

Drawn by:
Allen Dobney

REVISION HISTORY



1 - 7/5/2020	Draft Release for Review



Photo 1



Photo 2

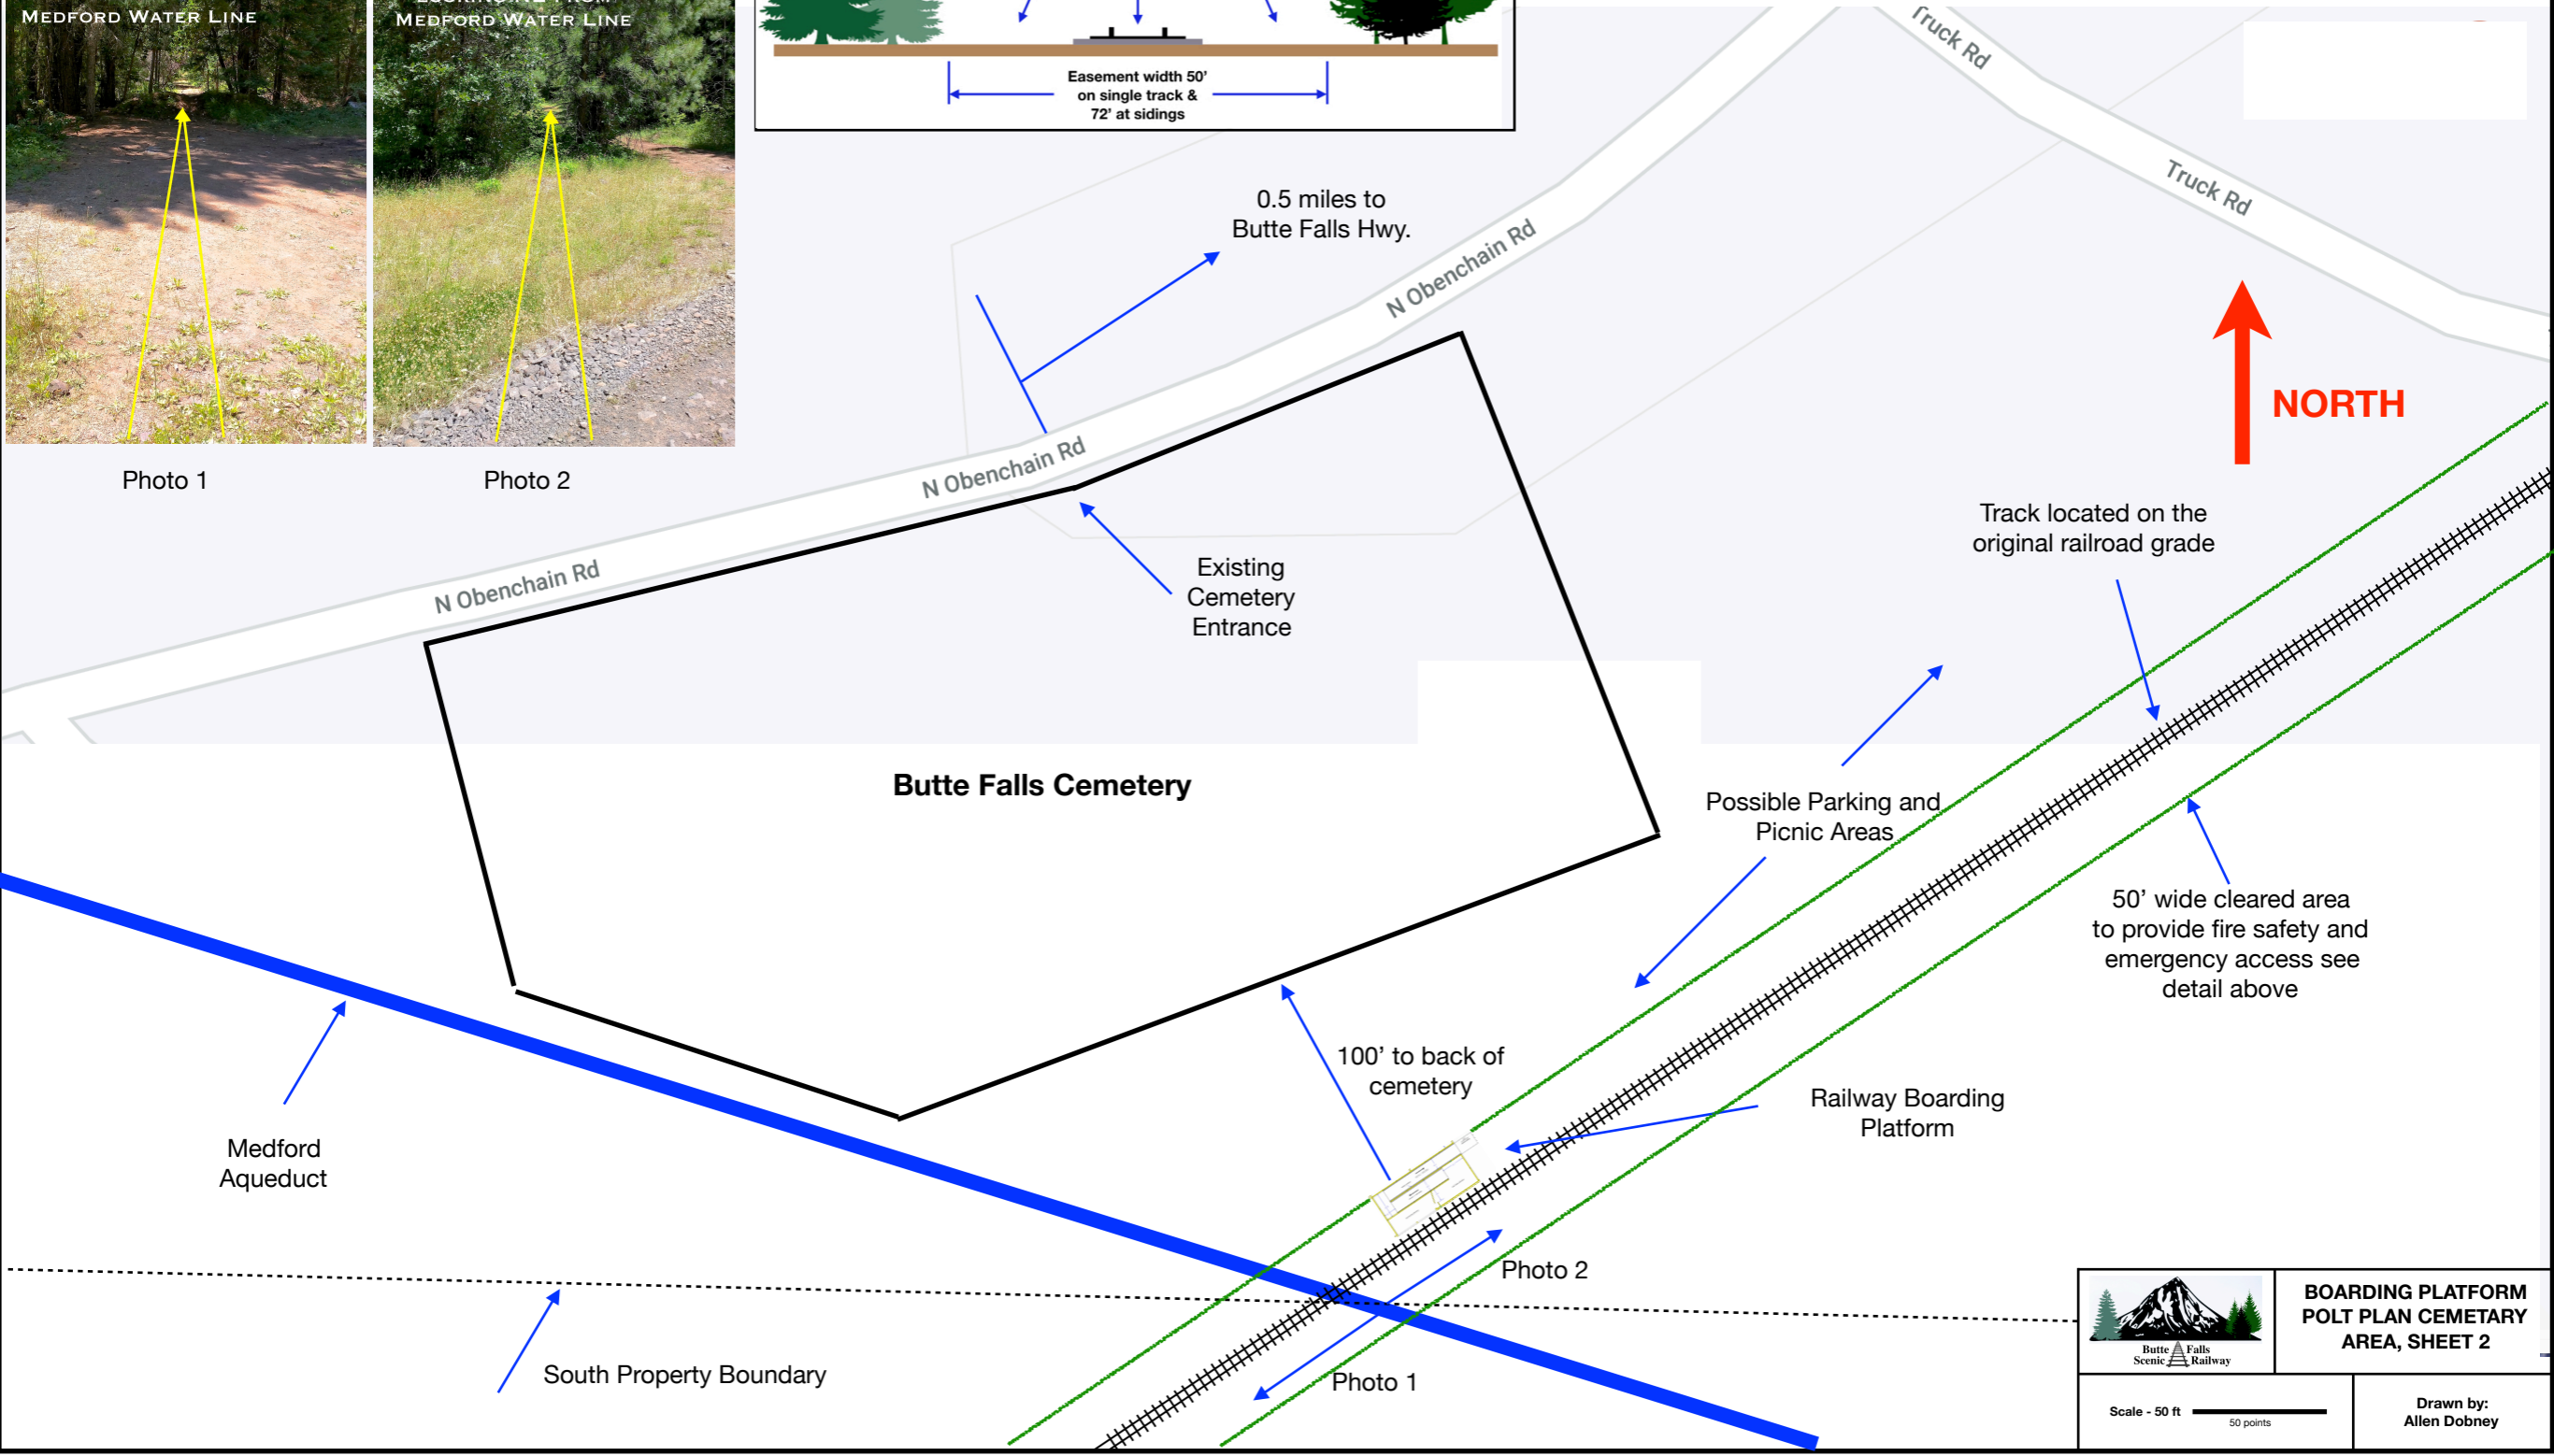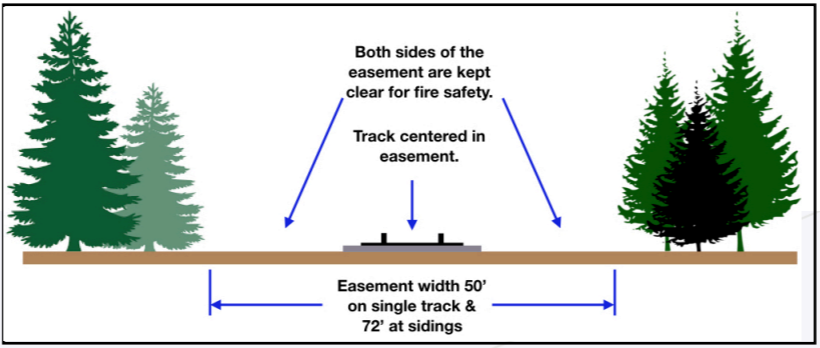


BOARDING PLATFORM
POLT PLAN CEMETARY
AREA, SHEET 2

Scale - 50 ft
50 points

Drawn by:
Allen Dobney

All structural wood components are pressure treated Douglas Fir.
 All decking may be either PT Douglas Fir or composite material.

REVISION HISTORY	
1 - 10/10/2019	Draft Release for Review
1 - 4/5/2020	Removed steps & shortened structure

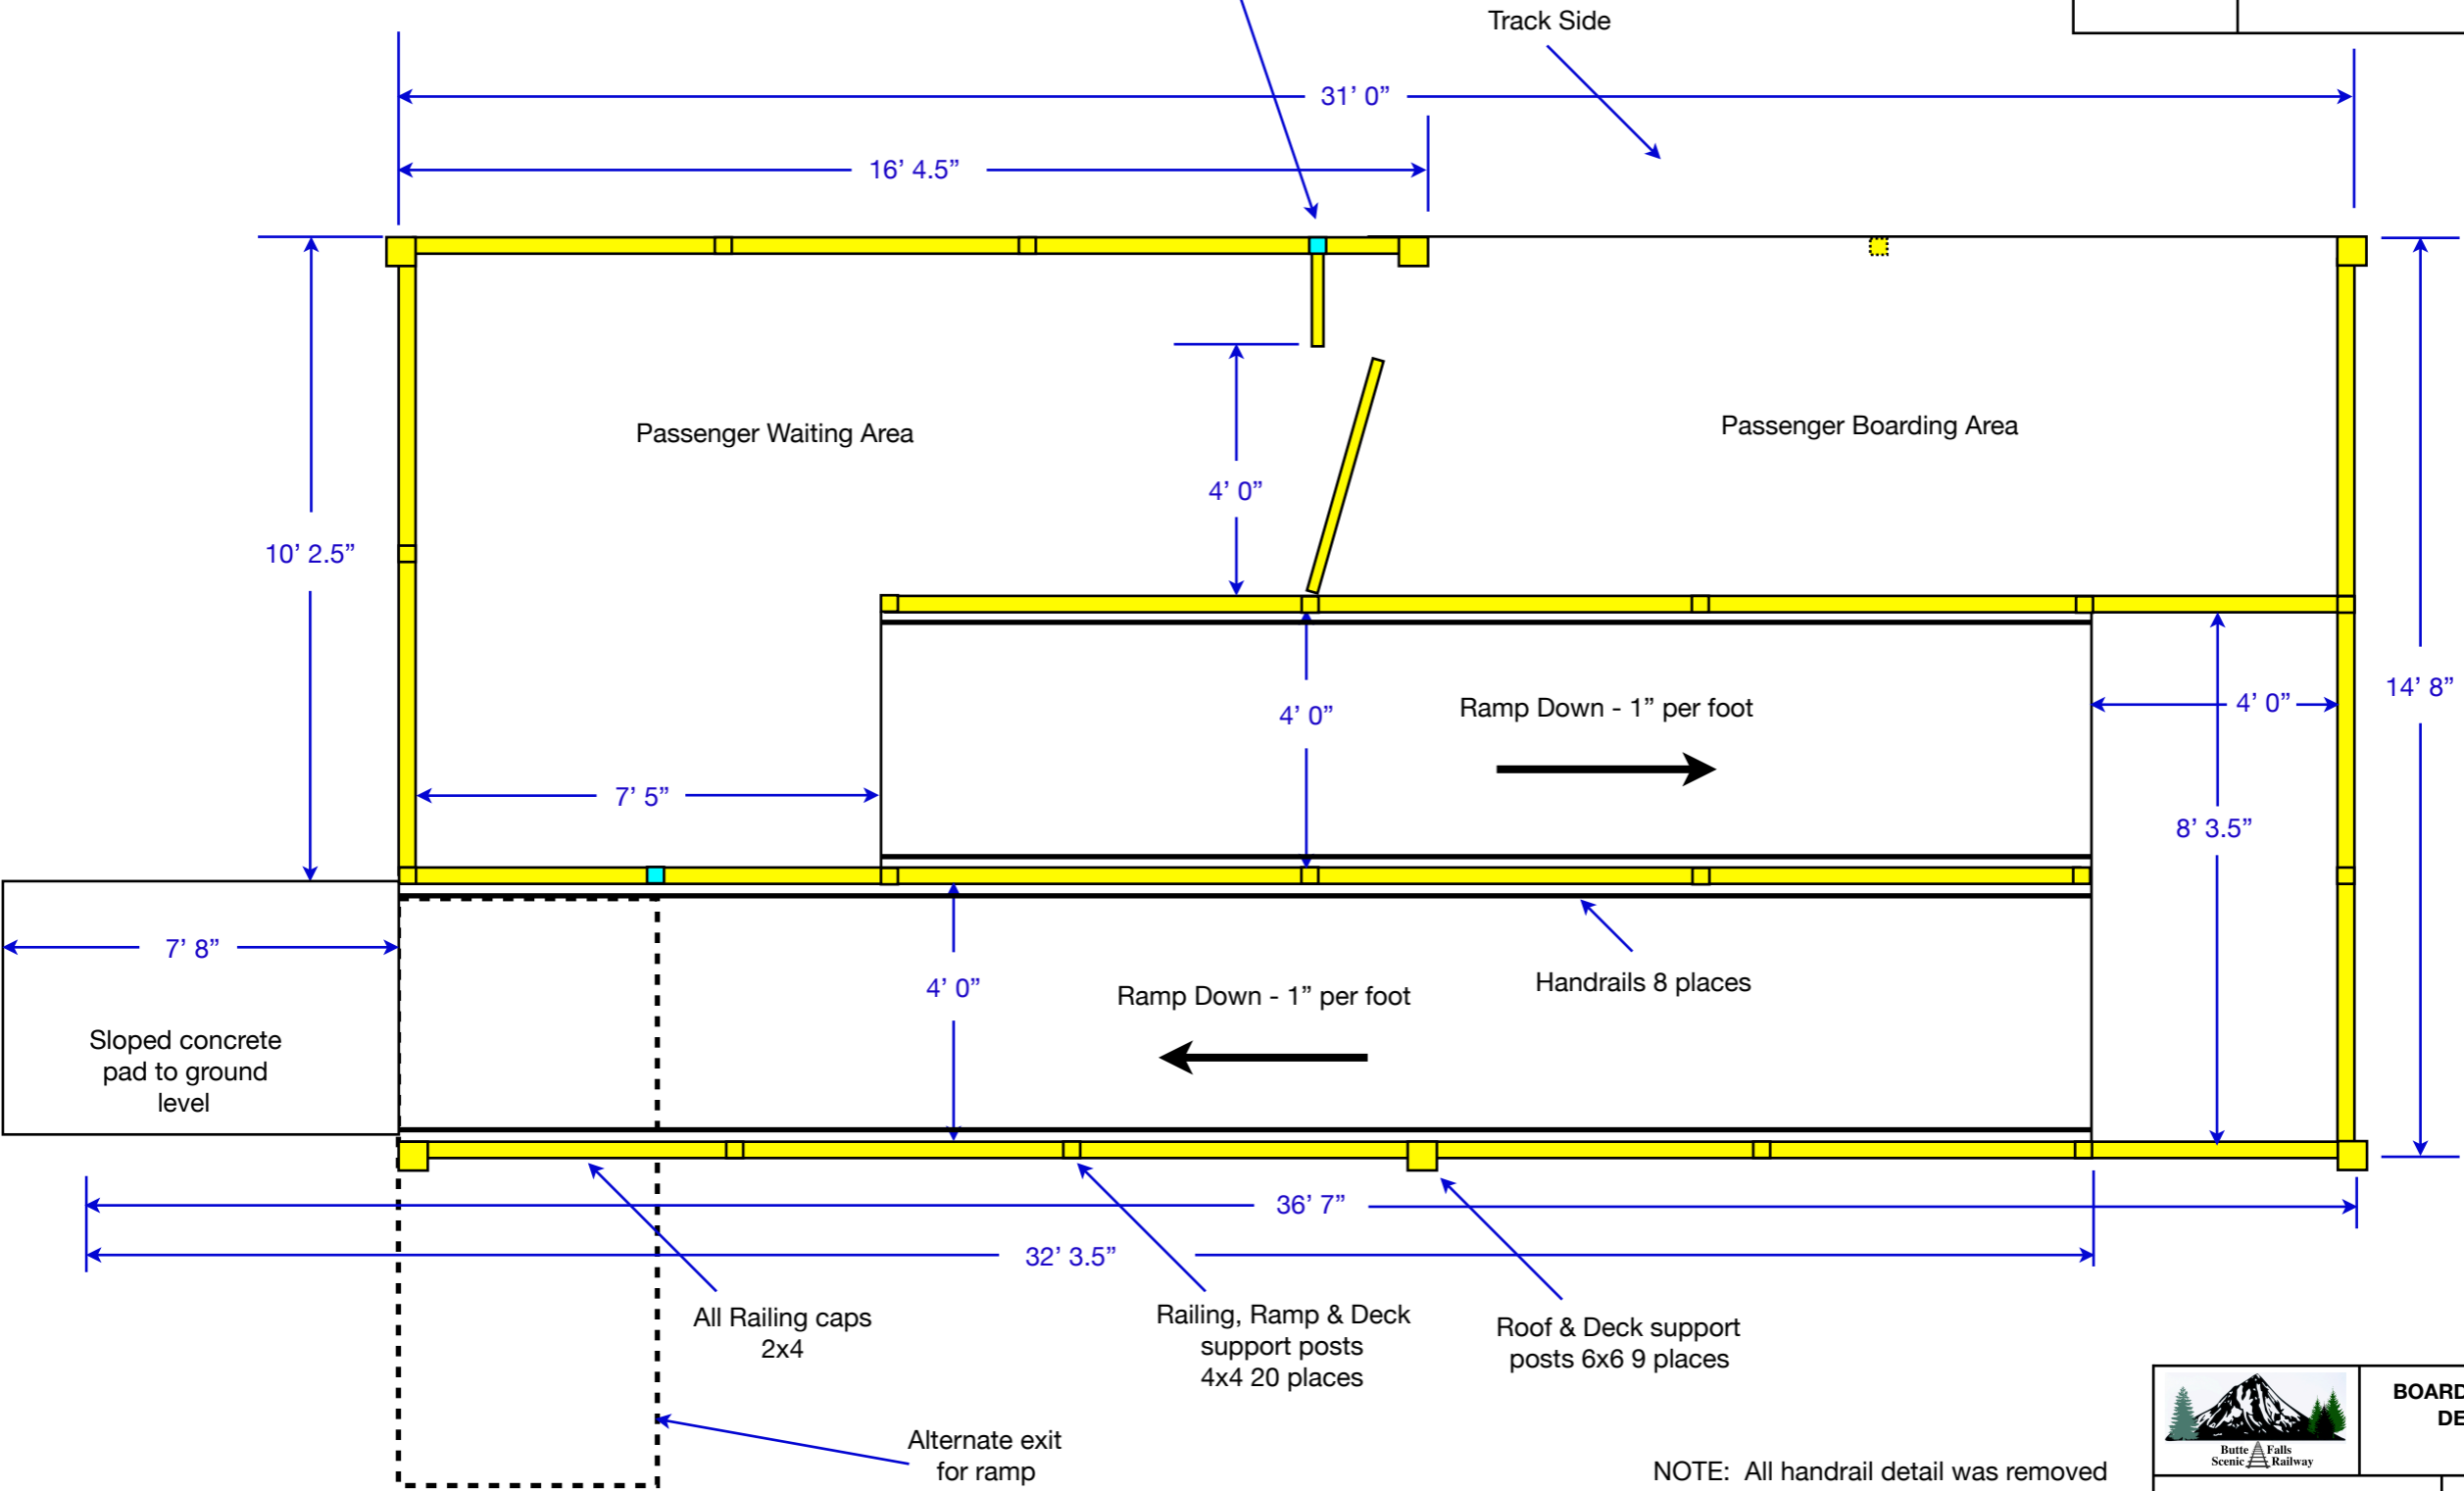

4 x 4 posts in ■ just railing supports.

Track Side

Passenger Waiting Area

Passenger Boarding Area

10' 2.5"

16' 4.5"

31' 0"

4' 0"

4' 0"

Ramp Down - 1" per foot

8' 3.5"

14' 8"

7' 5"

4' 0"

Ramp Down - 1" per foot

Handrails 8 places

Sloped concrete pad to ground level

7' 8"

4' 0"

36' 7"

32' 3.5"

All Railing caps
2x4

Railing, Ramp & Deck
support posts
4x4 20 places

Roof & Deck support
posts 6x6 9 places

Alternate exit
for ramp

NOTE: All handrail detail was removed to clearly show the deck framing.





**BOARDING PLATFORM
 DESIGN PLAN
 SHEET 3**


Scale - 1 ft = 0 in 24 points

Drawn by:
Allen Dobney

NOTE: All railing details have been removed from this sheet to better show the structure & deck framing.


Run Joists 2 x 10's shown in 
Deck framing 2 x 6's shown in 
16" on center

REVISION HISTORY	
1 - 10/10/2019	Draft Release for Review
1 - 4/5/2020	Removed steps & shortened structure

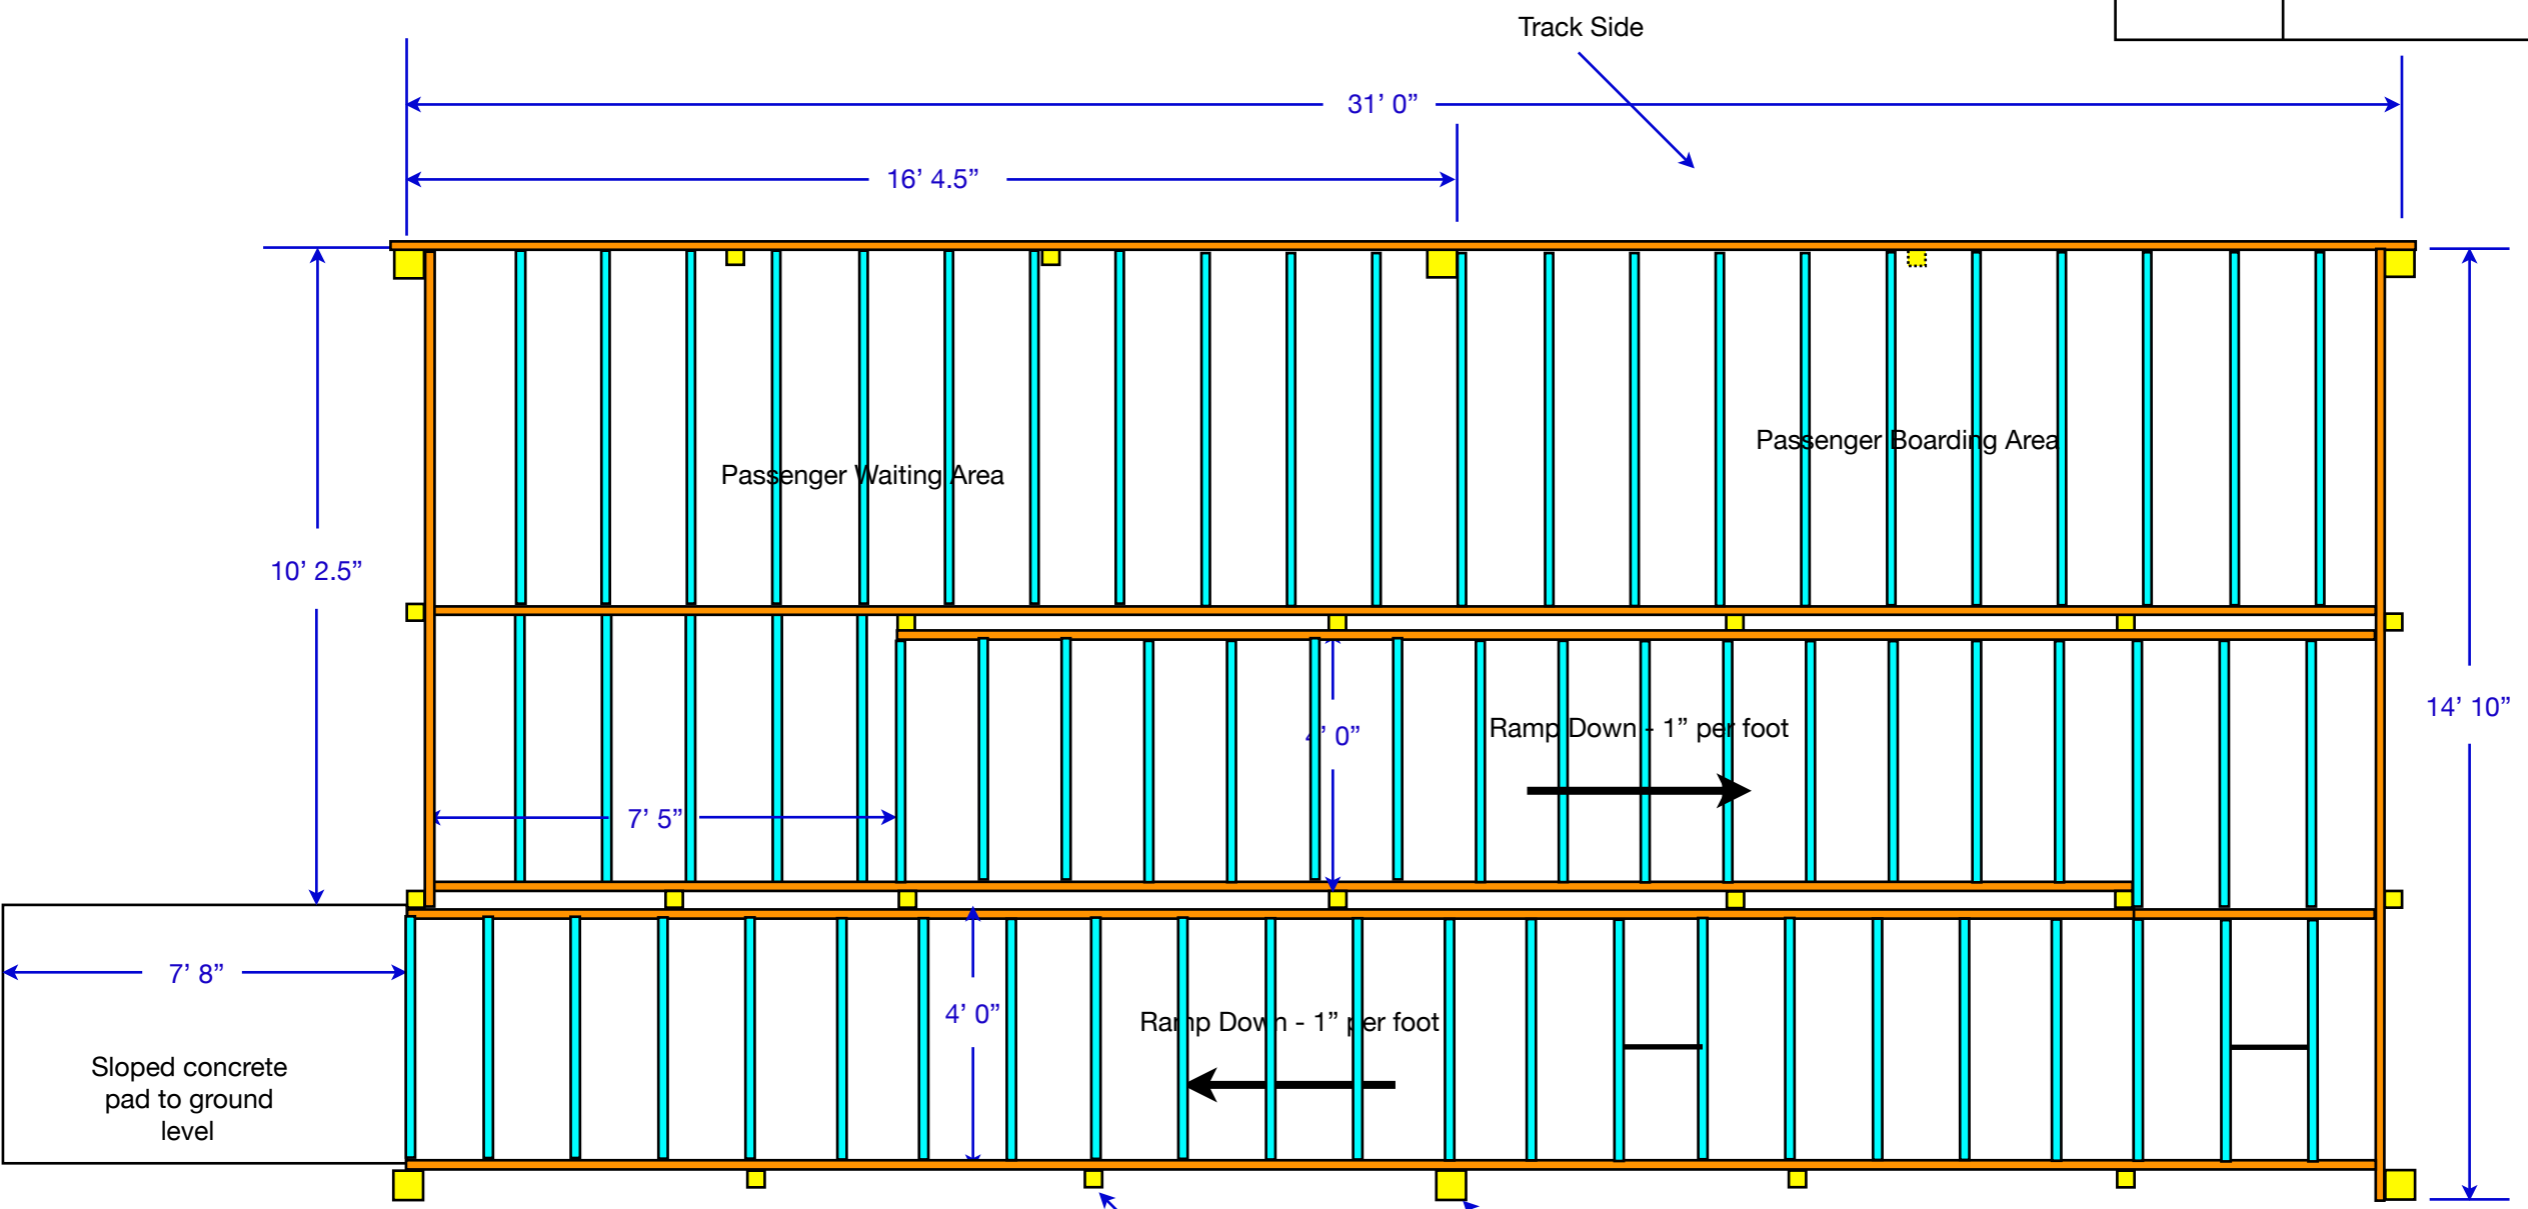


All structural wood components are pressure treated Douglas Fir.
All decking may be either PT Douglas Fir or composite material.

Railing, Ramp & Deck support posts 4x4 20 places
Roof & Deck support posts 6x6 9 places

	BOARDING PLATFORM FLOOR FRAMING PLAN SHEET 4
Drawn by: Allen Dobney	

REVISION HISTORY

1 - 1/5/2019	Draft Release for Review
1 - 4/5/2020	Removed steps & shortened structure

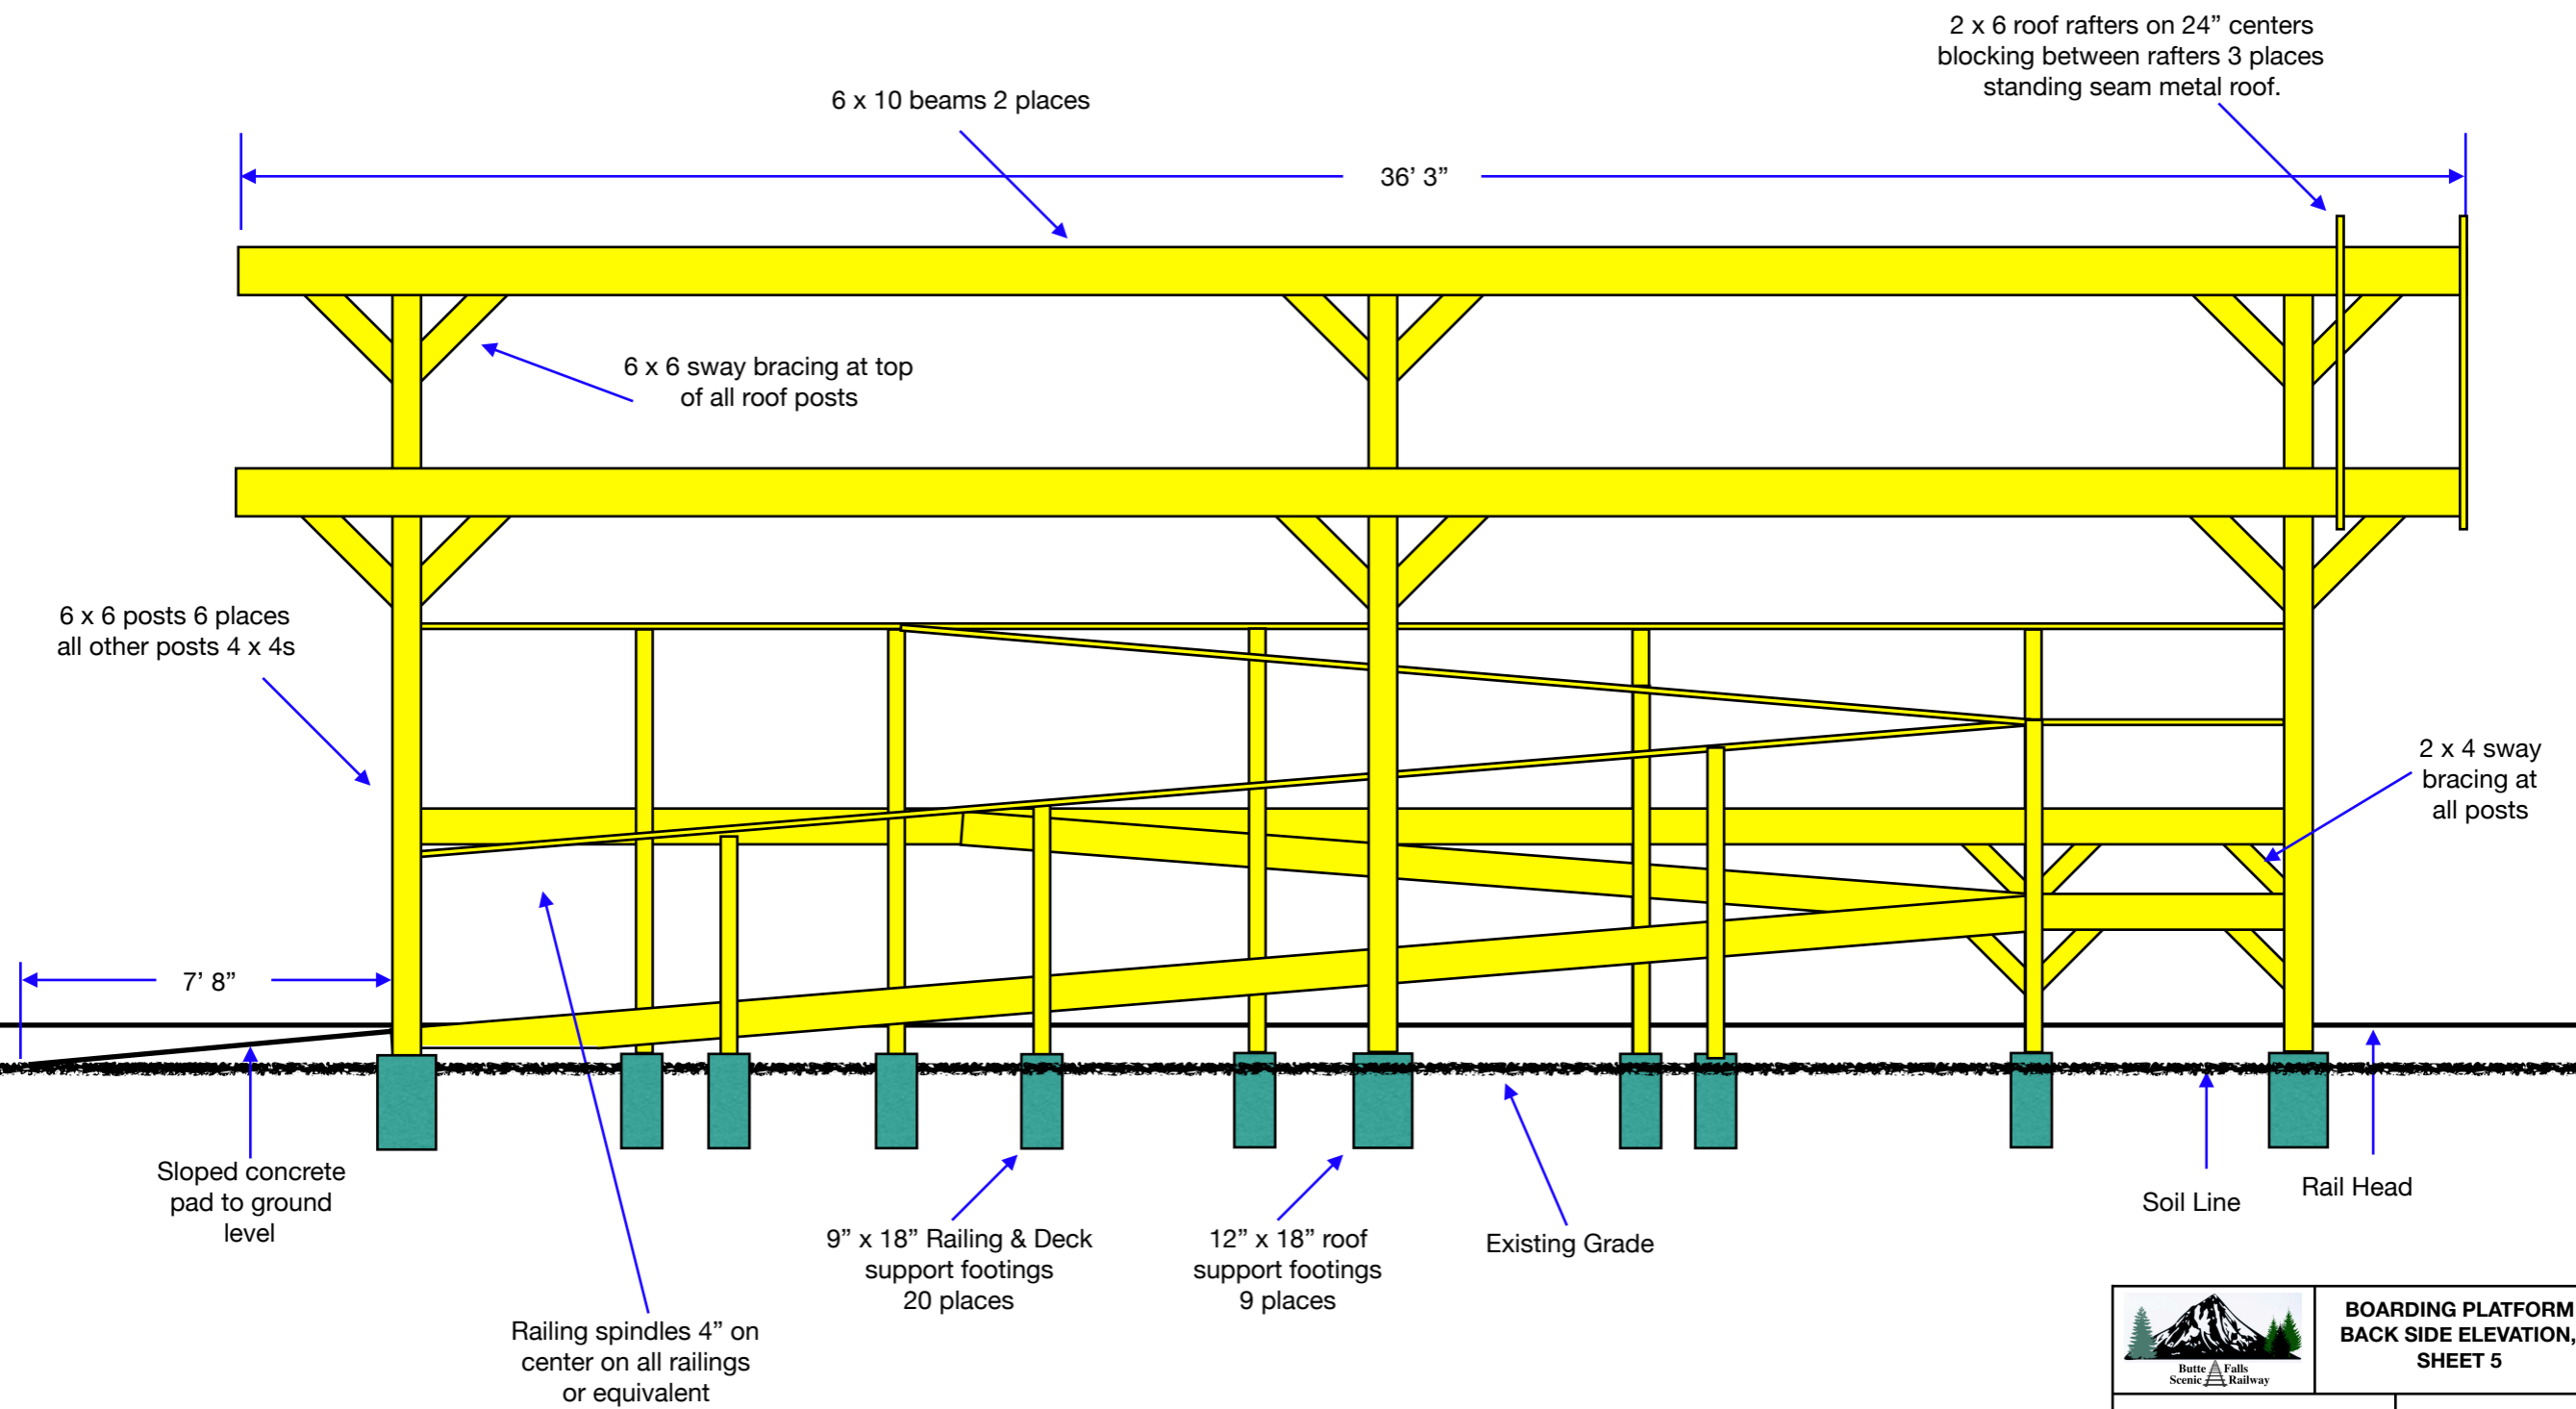



**BOARDING PLATFORM
BACK SIDE ELEVATION,
SHEET 5**

Scale - 1 ft - 0 in 24 points

Drawn by:
Allen Dobney


REVISION HISTORY

1 - 1/5/2019	Draft Release for Review

Rim Joists 2 x 10's shown in 
 Support posts shown in 

Left End View

Right End View

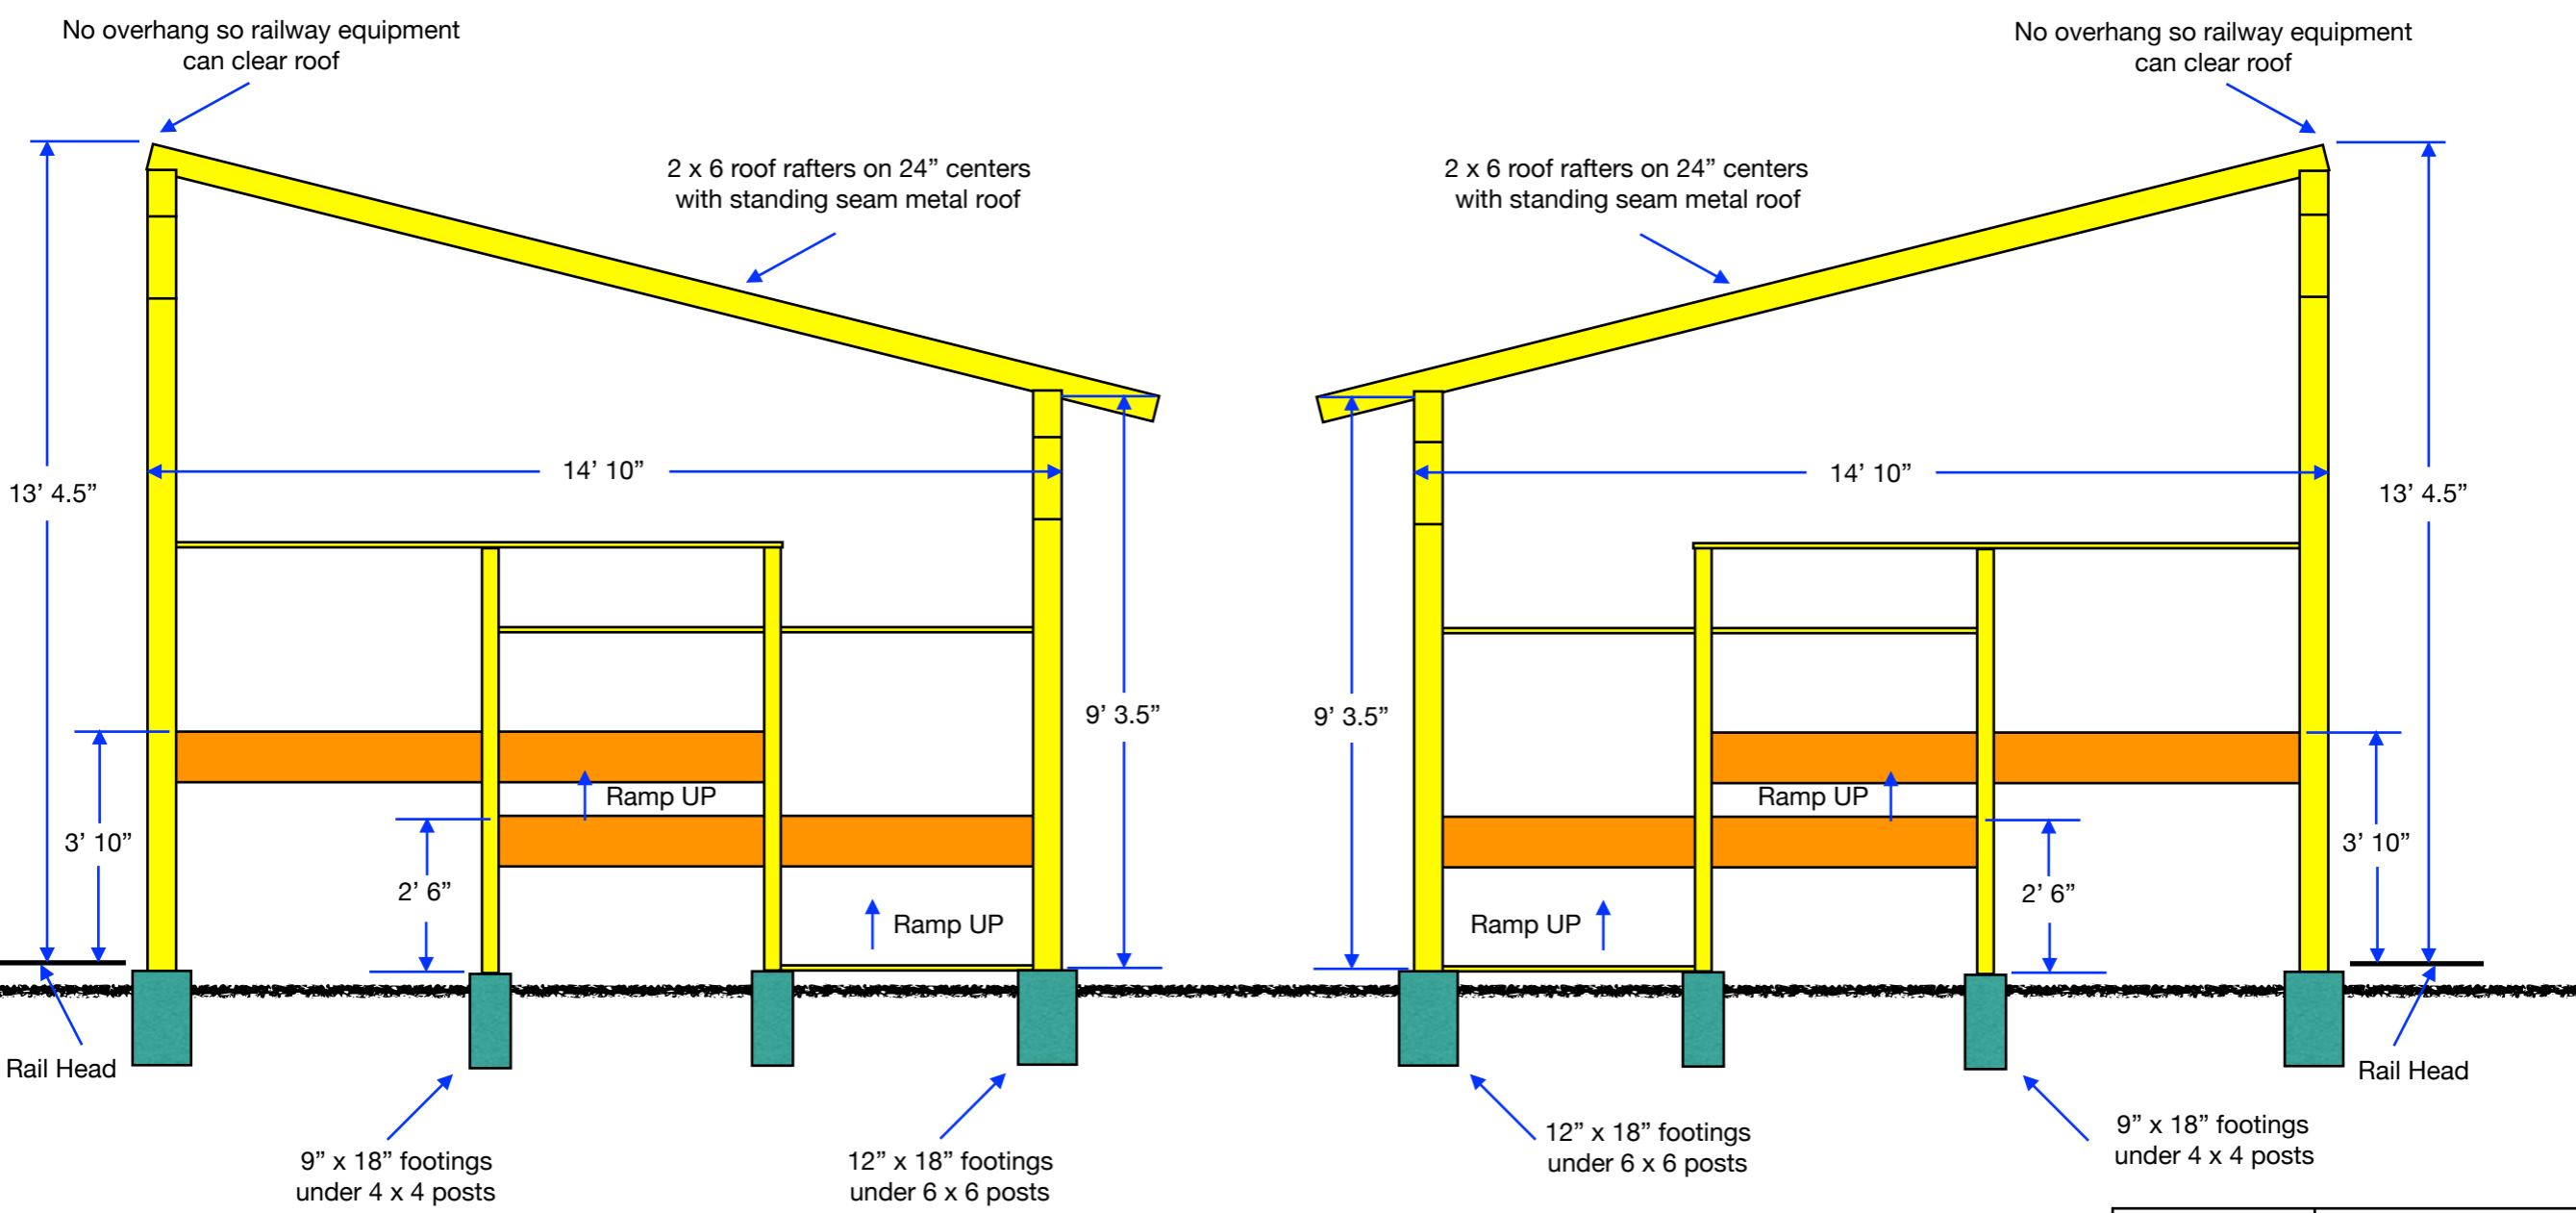

BOARDING PLATFORM
 END ELEVATIONS,
 SHEET 6

Scale - 1 ft = 0 in  24 points

Drawn by:
 Allen Dobney